


N. OR F. "SELF REALIZATION FELLOWSHIP CHURCH"

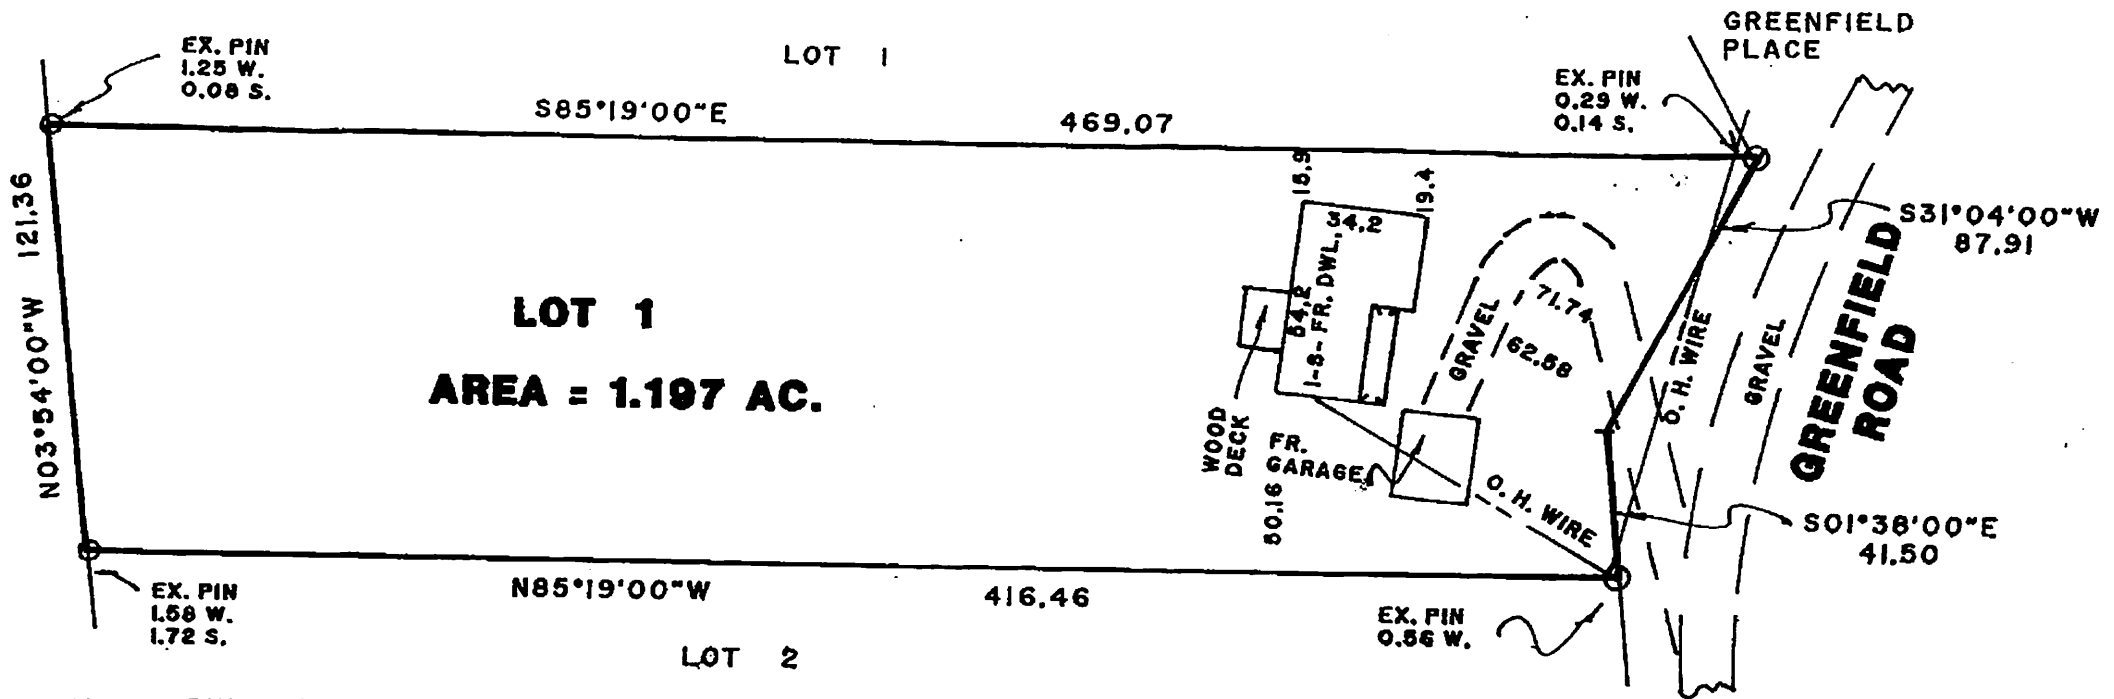

SCALE - 1" = 50'

000106 AUG 26 88

WARREN COUNTY, VIRGINIA  
LAND RECORDS

- DENOTES IRON PIN SET
- DENOTES EXISTING PIN OR PIPE
- NOTE - SUBJECT TO 25' EASEMENT PER D. B. 145, PG. 452 (13).
- NOTE - PARCEL IN FLOOD ZONE C PER HUD MAPS.

DERIVATION OF TITLE - WHITE TAIL CARPENTRY, INC. INSTRUMENT #9504672

SURVEY OF LOT 1, BLOCK "BB", HIGH KNOB SUBDIVISION RECORDED IN D. B. 191, PG. 277.

HAPPY CREEK MAGISTERIAL DISTRICT

# WARREN COUNTY, VIRGINIA

PREPARED BY

LARRY C. HIMELRIGHT P. C.  
 PROFESSIONAL LAND SURVEYOR  
 694 RED BUD ROAD, STRASBURG, VA.  
 PHONE 465-8767  
 JULY 18, 1996

